



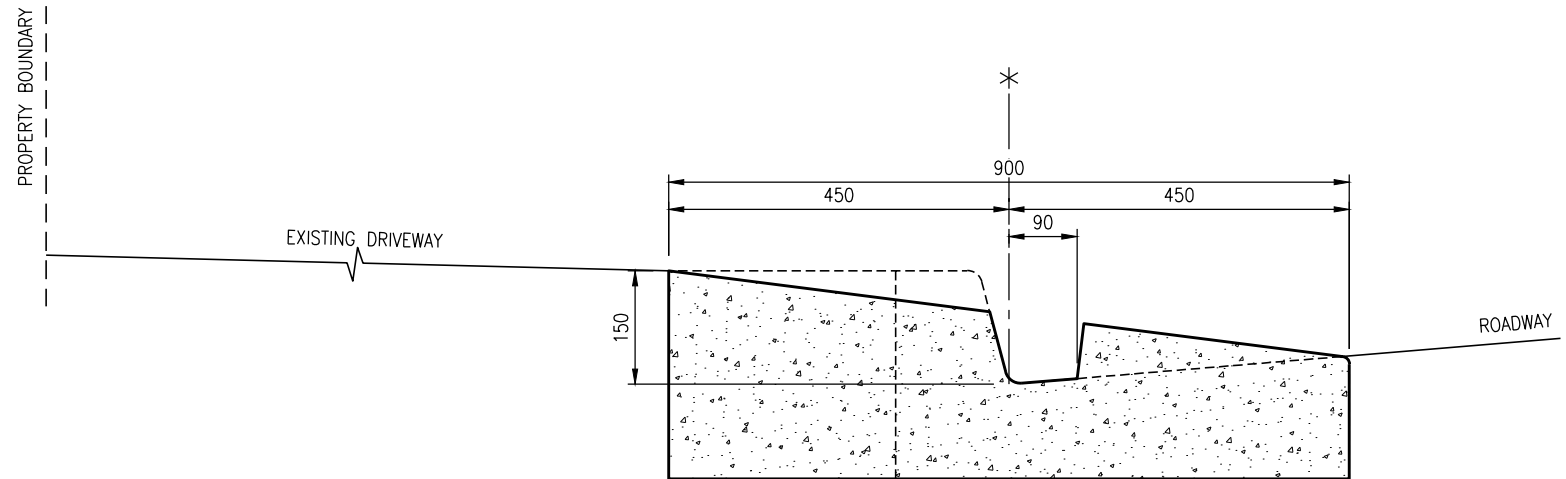

TYPE INVERT CROSSING "B1"

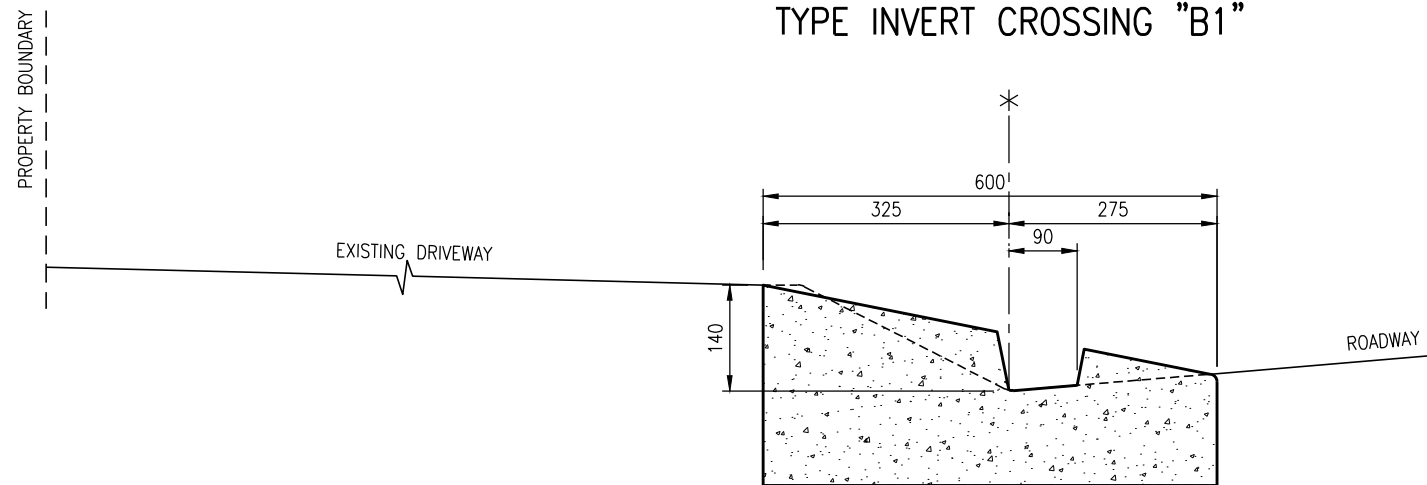

TYPE INVERT CROSSING "M1"

LEGEND:

- * NOMINAL KERB LINE FOR SETTING OUT.

NOTES:

1. THIS STEEP DRIVEWAY OPTION MAY ONLY BE CONSIDERED IN ACCESS STREET AND ACCESS PLACES WHERE PEDESTRIAN TRAFFIC IS LOW AND CONCRETE FOOTPATHS ARE NOT PRESENT.
2. THIS STEEP DRIVEWAY OPTION IS ONLY TO BE USED WITH THE EXPRESS APPROVAL OF BRC'S MANAGER OF ROADS AND DRAINAGE SERVICES OR HIGHER.
3. EXISTING KERB AND CHANNEL TO BE REMOVED AND REPLACED AS SHOWN.

Approved by Engineer:

Scale

NOT TO SCALE

Quality
Certification

Design:	Drawn: Tifa
Verified:	Checked:



Locality:
Facility Name:
Asset Name:

Details:

TYPE INVERT CROSSING "M1" & "B1"
Steep Driveways

Associated Drawing No.:	Sheet Size:
1 of 1	A4
Project No.:	
Drawing No.:	Rev.:
32787	B

Revisions

B	B1 PROFILE ADDED	RMC	24/12/15
---	------------------	-----	----------